



1 BASEMENT FLOOR PLAN
SCALE: 3/16" = 1'-0"

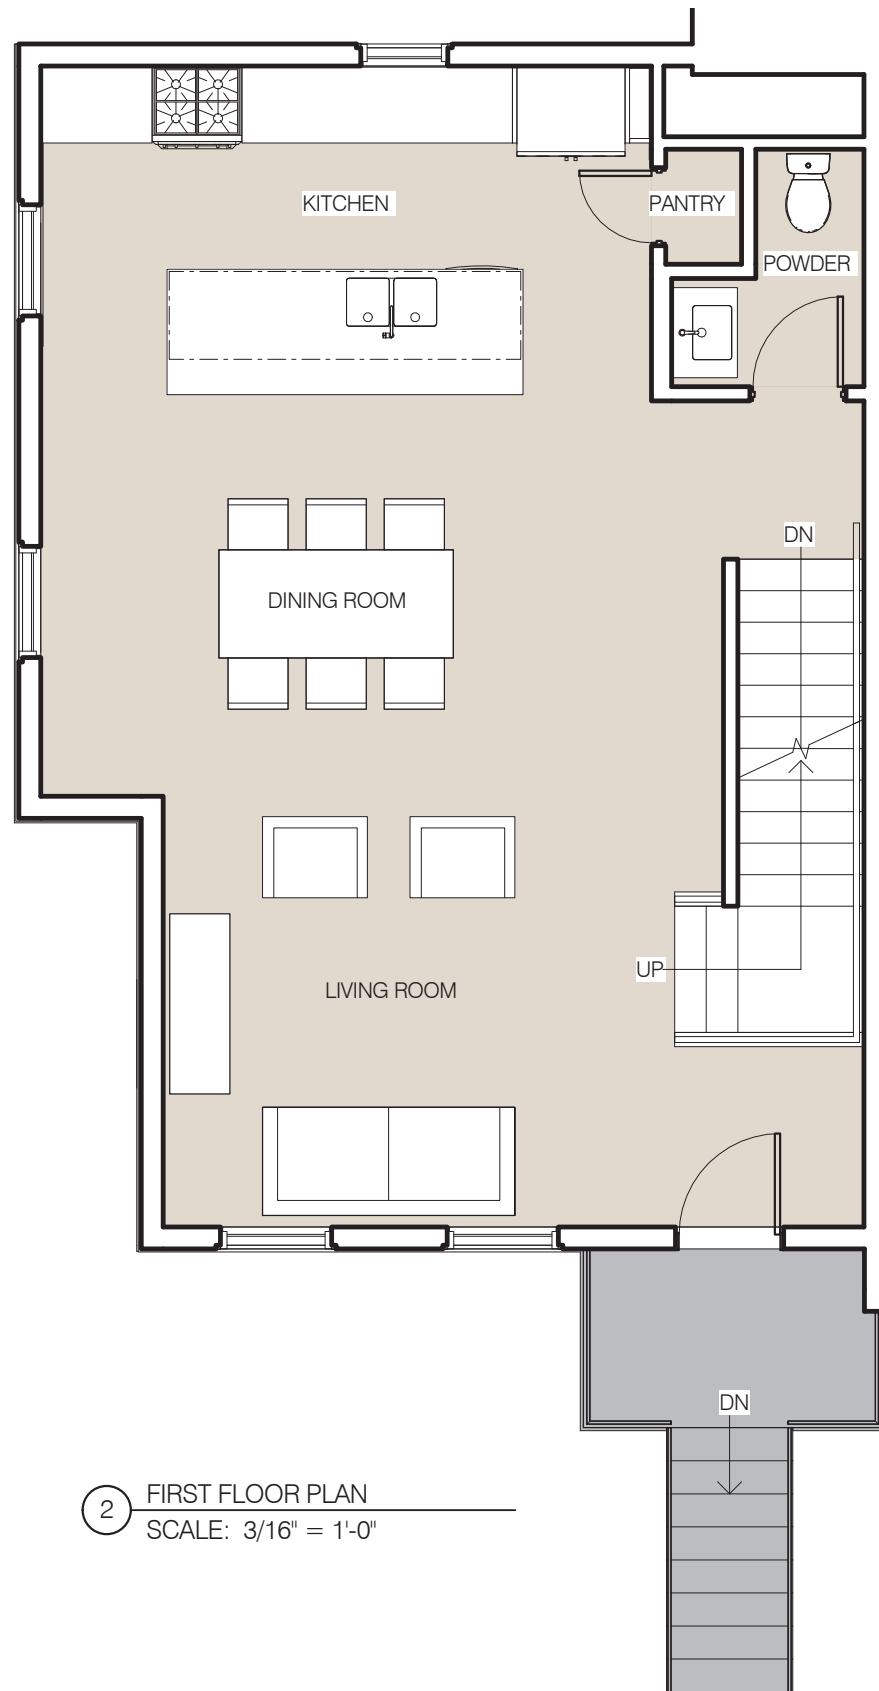

2 FIRST FLOOR PLAN
SCALE: 3/16" = 1'-0"

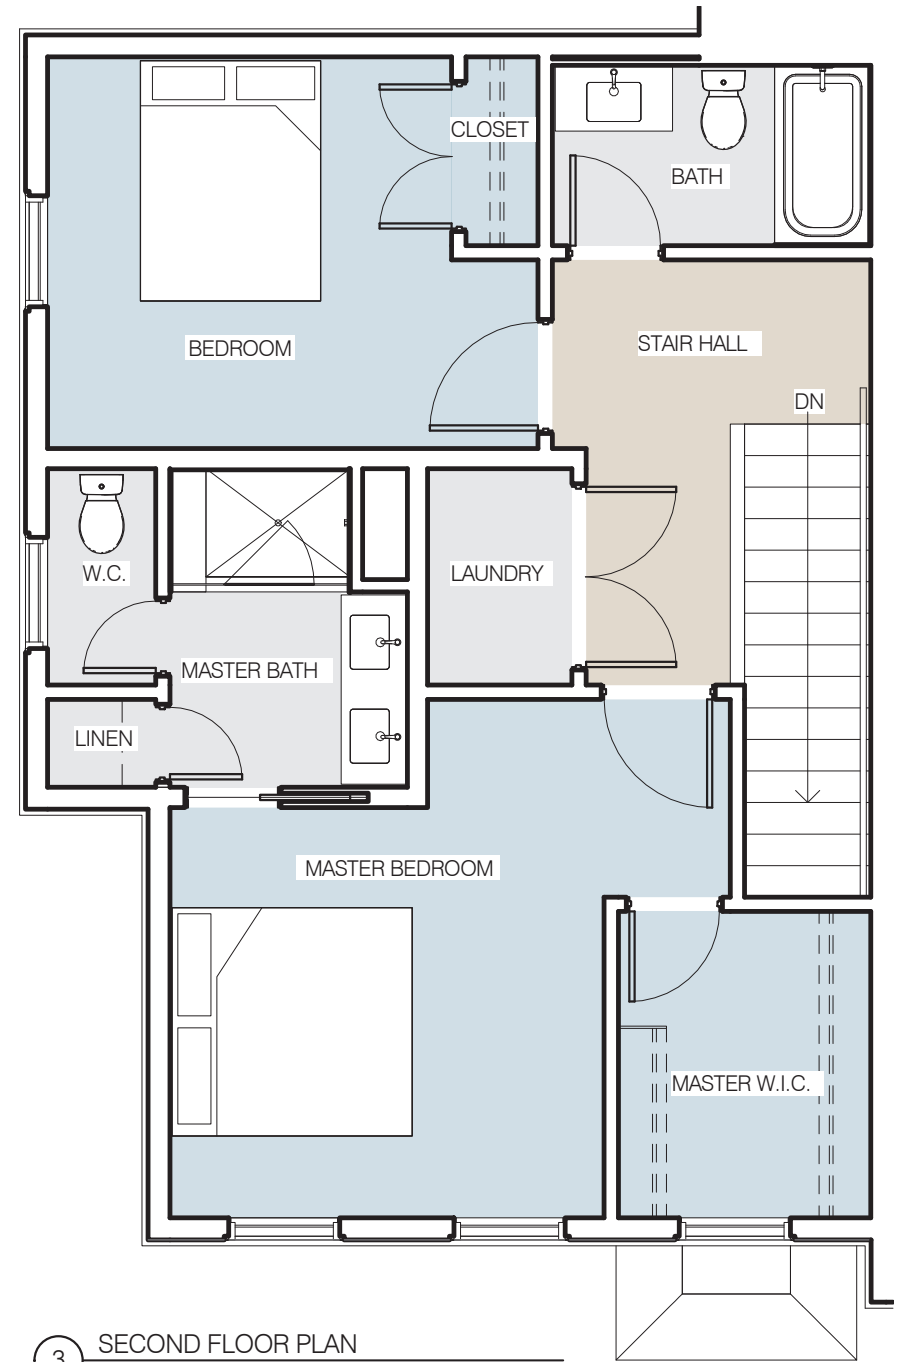


3 SECOND FLOOR PLAN
SCALE: 3/16" = 1'-0"

SCALE : 3/16" = 1' - 0"

GUNZELMAN architecture + interiors
333 Stewart Avenue, Columbus, OH 43206
P 614-674-6696

BRYDEN ROW | PHASE 3

UNIT 1
1603 SF

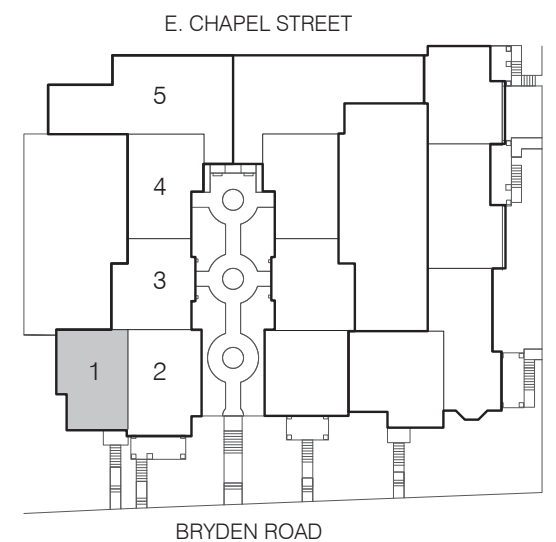

S. OHIO AVENUE

