



1 BASEMENT FLOOR PLAN  
SCALE: 1/8" = 1'-0"

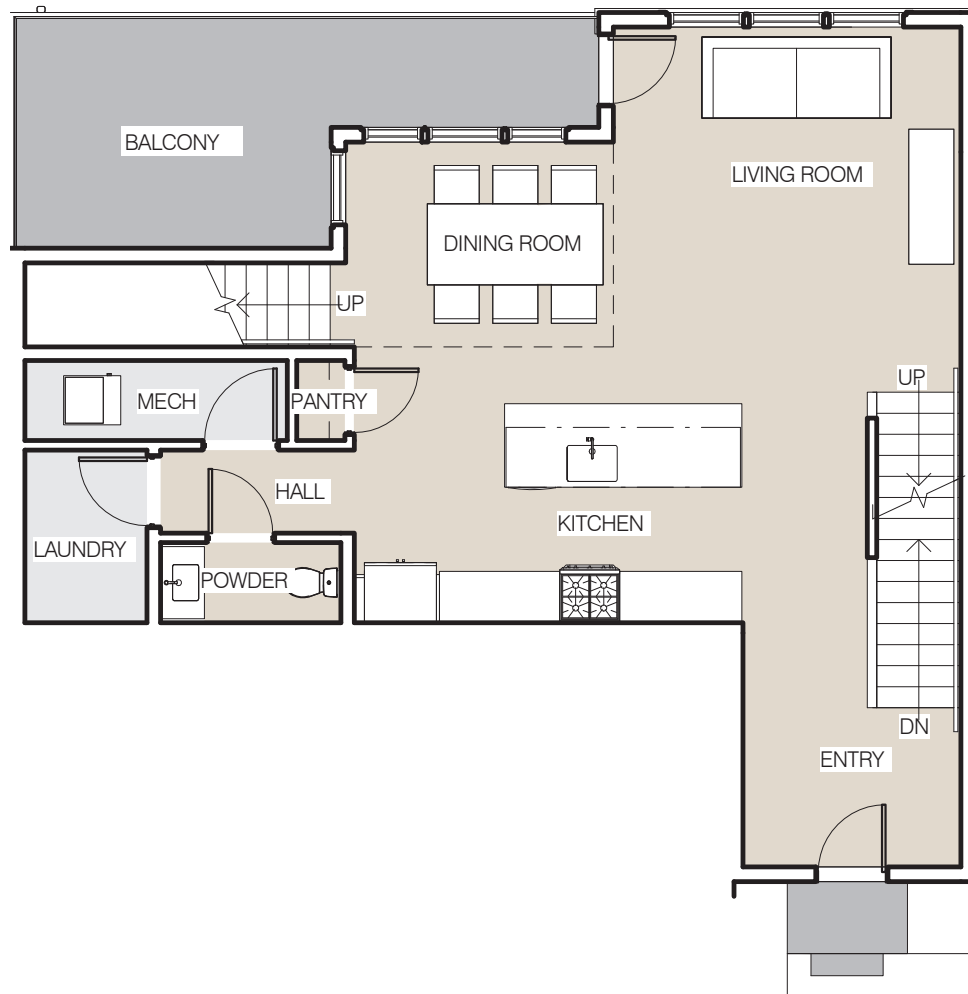

2 FIRST FLOOR PLAN  
SCALE: 1/8" = 1'-0"

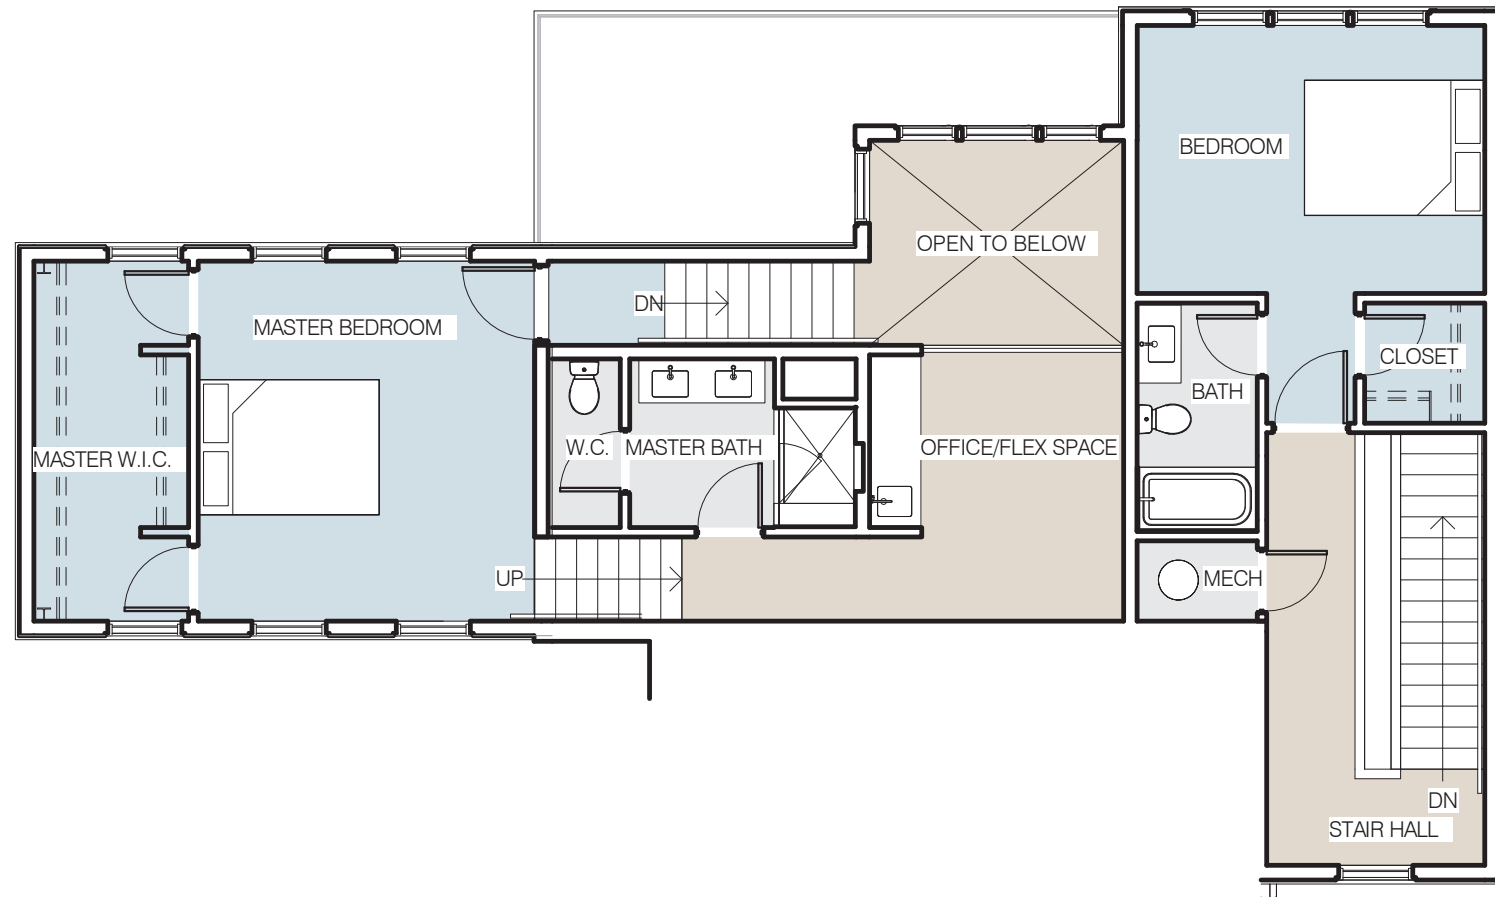


3 SECOND FLOOR PLAN  
SCALE: 1/8" = 1'-0"

SCALE : 1/8" = 1' - 0"

GUNZELMAN architecture + interiors  
333 Stewart Avenue, Columbus, OH 43206  
P 614-674-6696

BRYDEN ROW | PHASE 3

UNIT 5  
2128 SF

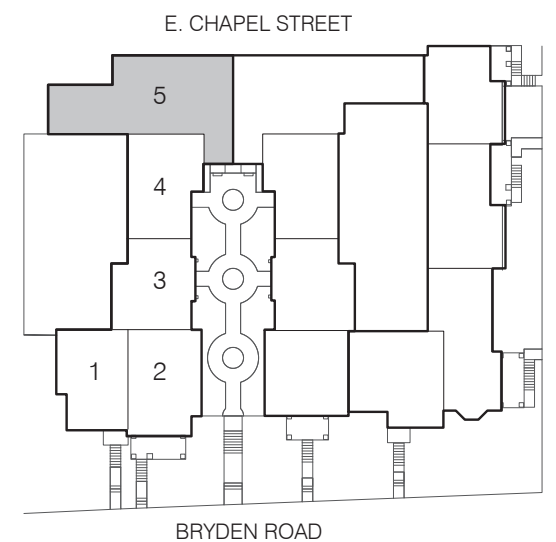

S. OHIO AVENUE

